



NORTH WALL PLANS


2x12(3) HEADER

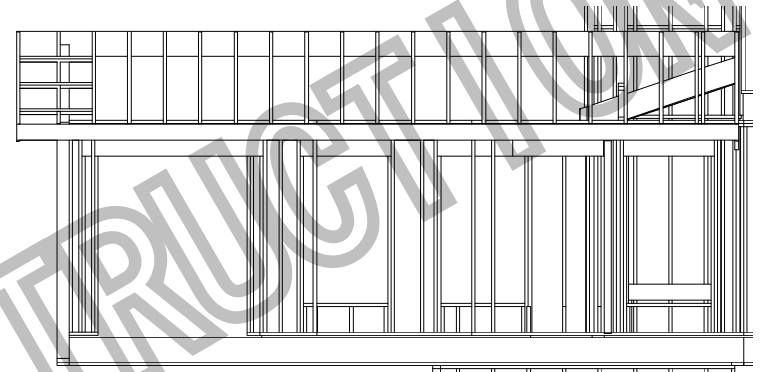


SOUTH WALL PLANS

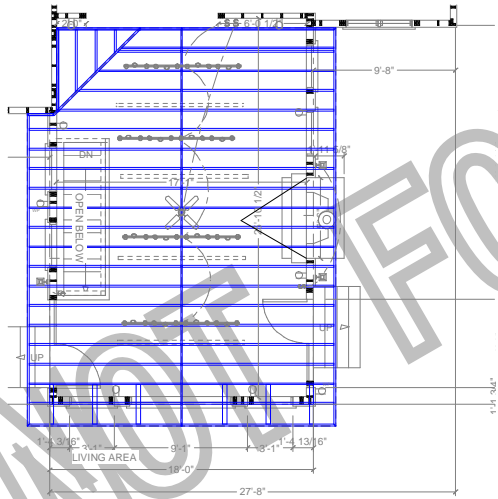

ROOF PLANS

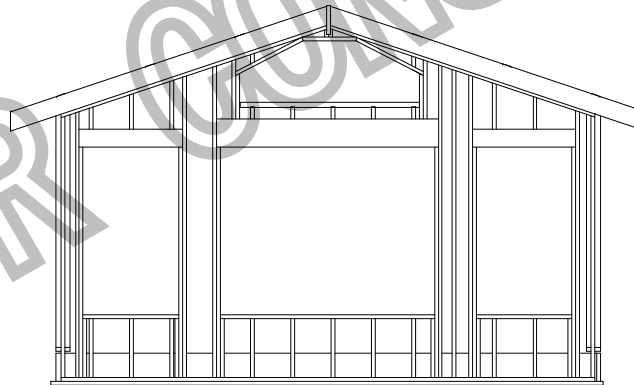

WEST WALL PLANS

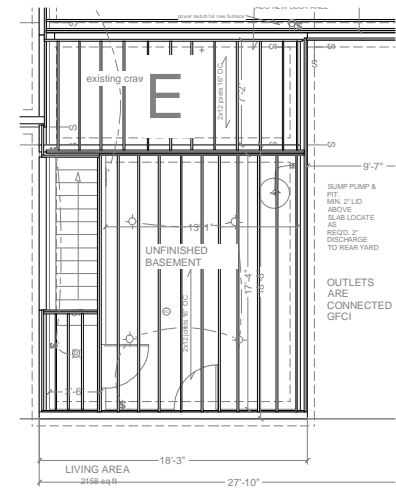

FLOOR PLANS

USE DOUBLE HANGER TIES



Stevo's Custom Carpentry

756 Warwick Court Carol Stream, IL 60188
630-776-5920 www.stevohammersmith.com

Home owner's residence

FRAMING PLANS

ARCHITECTURAL
STAMP

SCALE: 1/4" = 1'
WHERE APPLIES
10/26/2006
DRAWN BY: STEVO

SHEET NUMBER
OF PAGE
A-7 11