


Existing foundation showing shaded area will be demolished except for the existing foundation walls of the house. The foundation height is 42" with footing. Location X is where it needs to be cut.

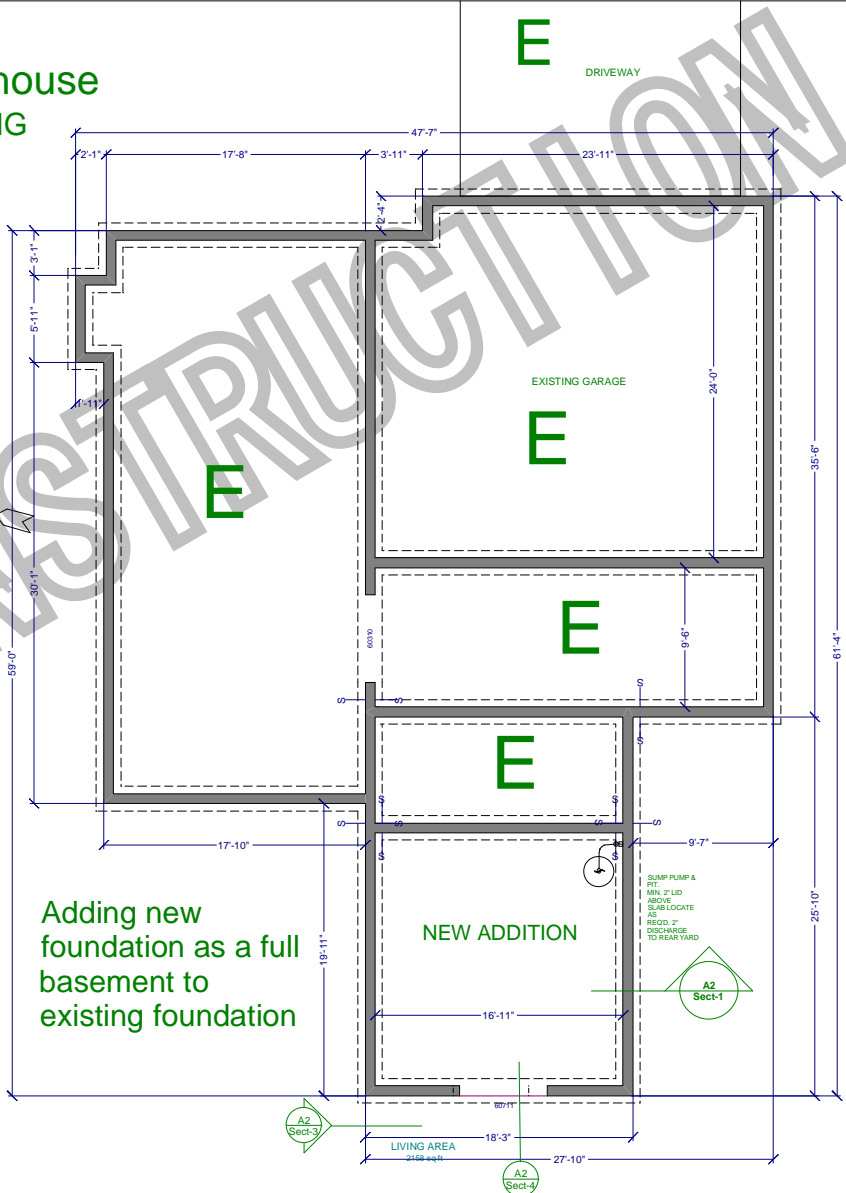

Steve's Custom Carpentry
756 Warwick Court Carol Stream, IL 60188
630-776-5920 www.stevohammersmith.com

Home owner's residence

Overview Changes on Foundation

ARCHITECTURAL
STAMP

SCALE: 1/4" = 1' WHERE APPLIES
10/26/2006
DRAWN BY: STEVO

SHEET NUMBER
A-1
OF PAGE
11